



Belagsabbruch	.....7.20m
Oberbodenabtag	.....13.38m
Oberbodenauftrag	.....9.76m
Aushub	18.81m <sup>2</sup>
Schüttung	0.80m <sup>2</sup>
Fundation	5.78m <sup>2</sup>

Profil 1 - 20.00 m

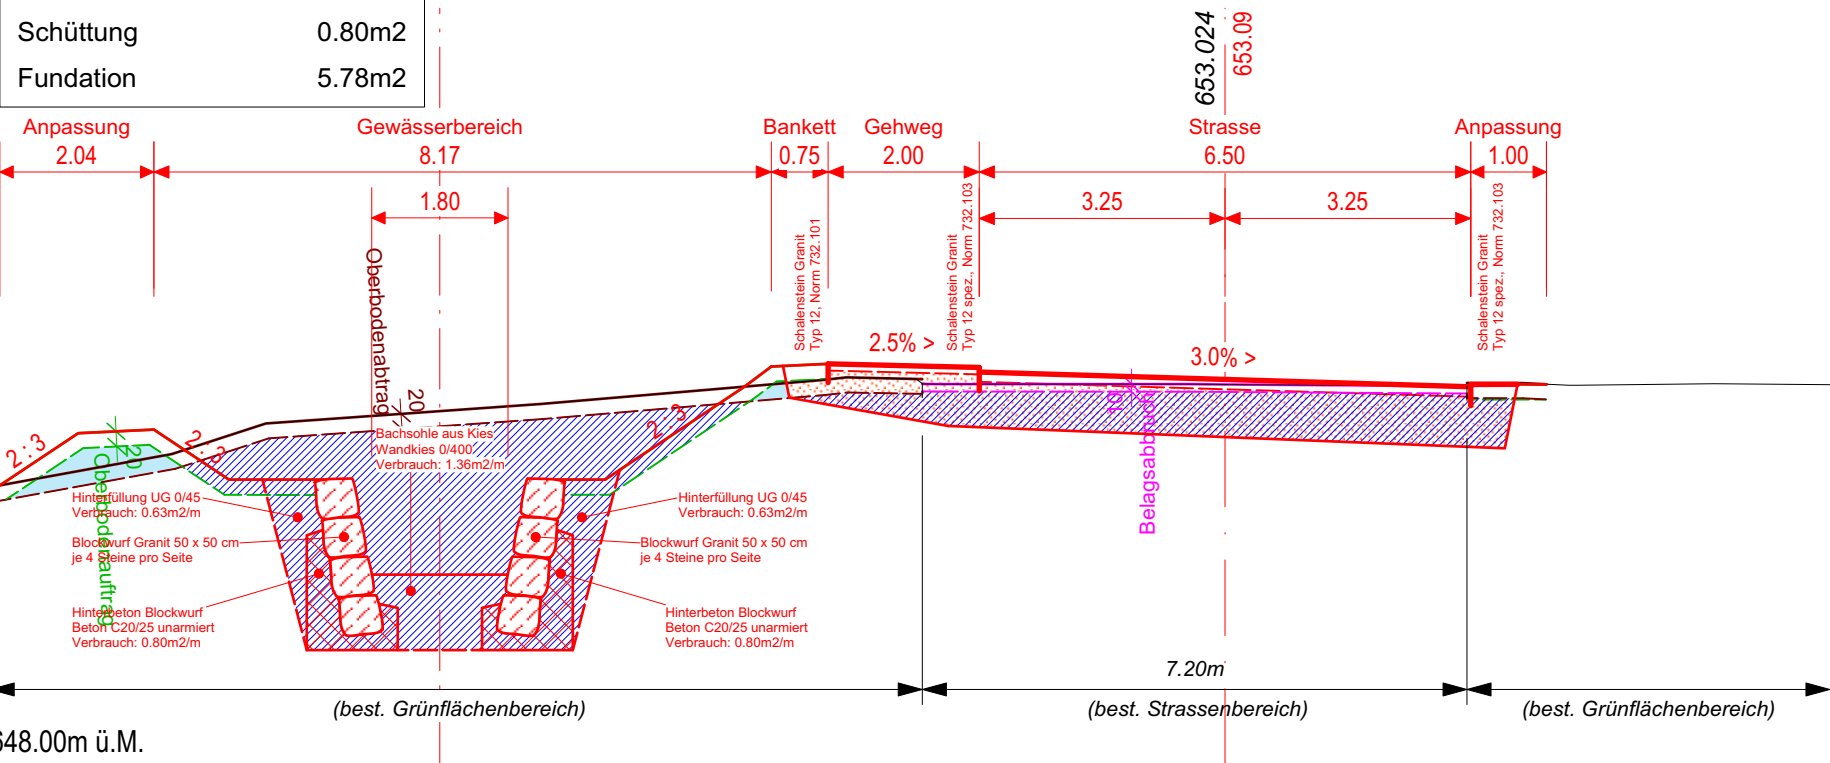

Belagsabbruch	.....7.44m
Oberbodenabtag	.....13.07m
Oberbodenauftrag	.....9.73m
Aushub	15.38m <sup>2</sup>
Schüttung	1.07m <sup>2</sup>
Fundation	5.78m <sup>2</sup>

Profil 2 - 50.00 m

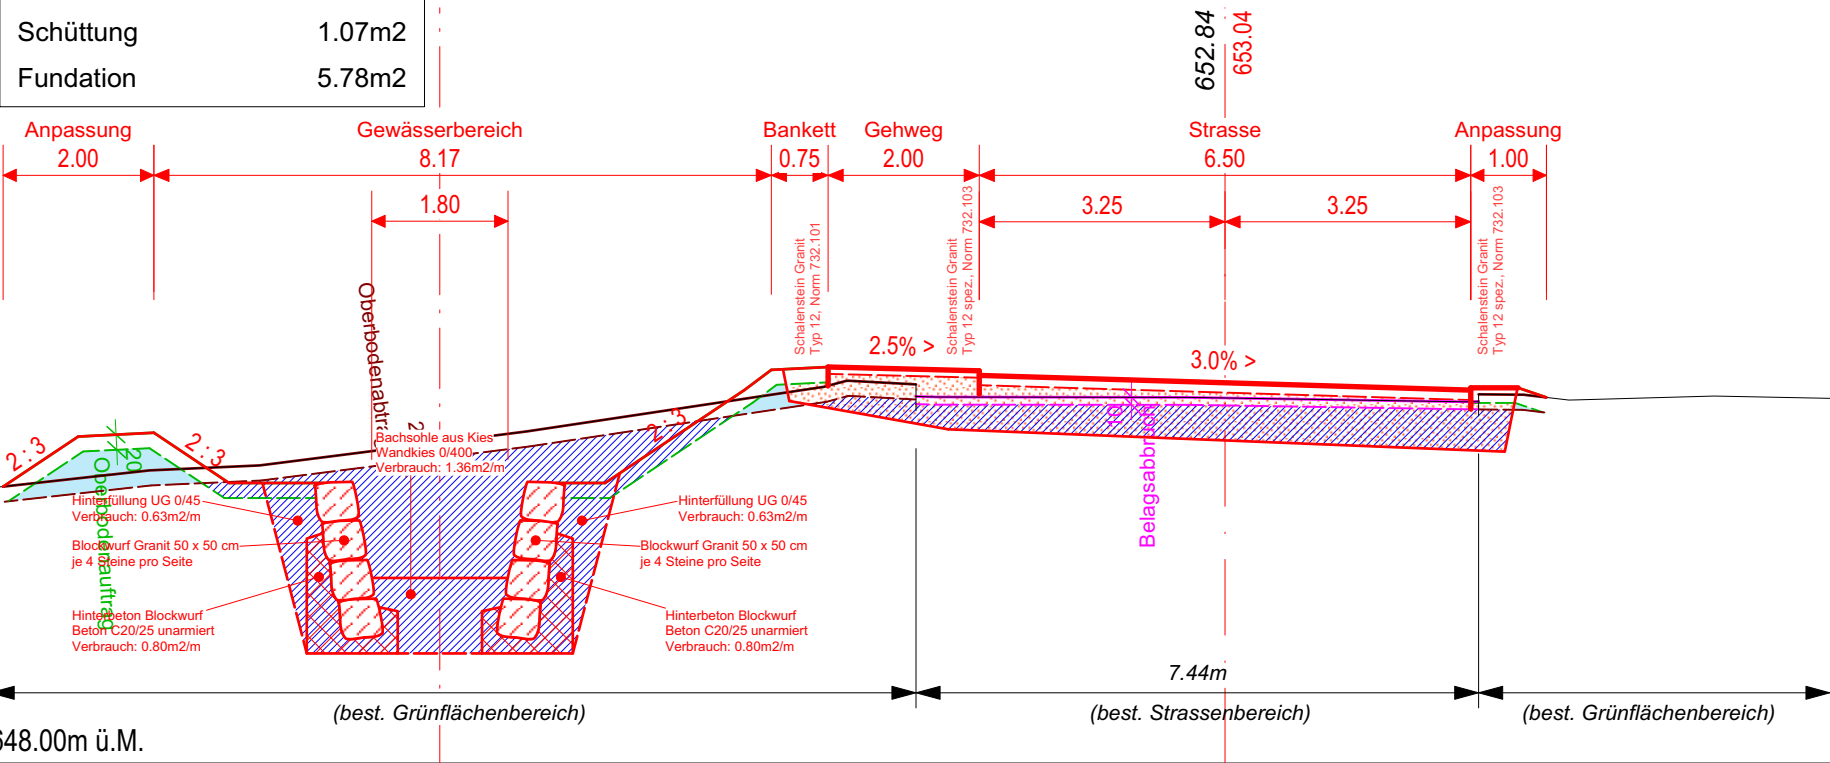

Belagsabbruch	.....7.56m
Oberbodenabtag	.....13.57m
Oberbodenauftrag	.....10.14m
Aushub	15.60m <sup>2</sup>
Schüttung	1.08m <sup>2</sup>
Fundation	5.78m <sup>2</sup>

Profil 3 - 80.00 m

