


Strasse Profil Nr. 1 - 13

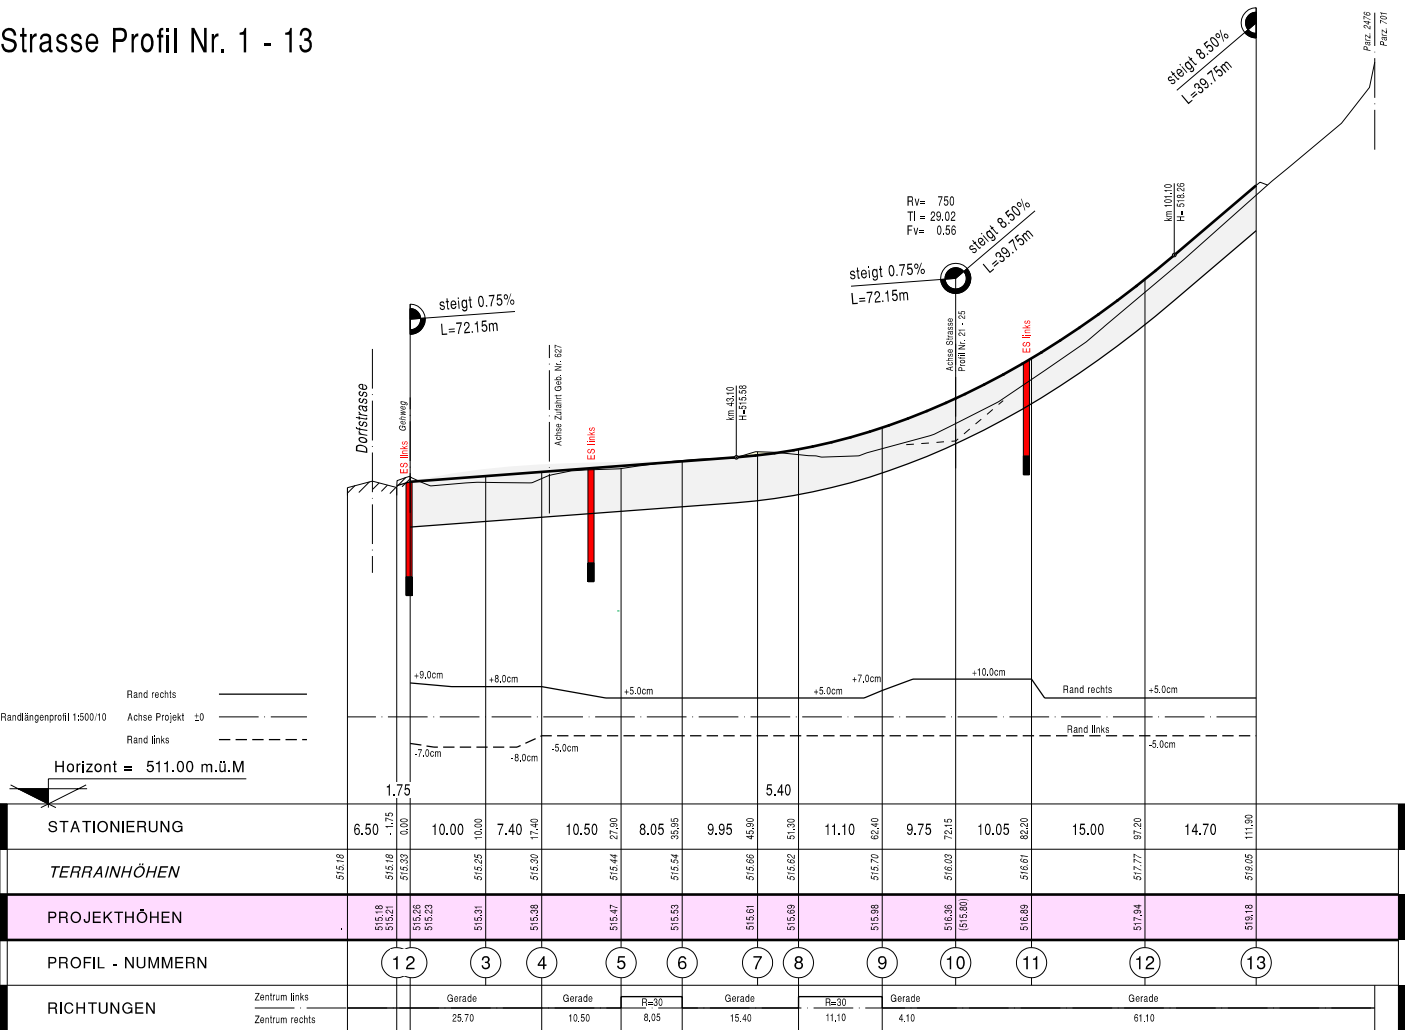

Strasse Profil Nr. 21 - 25

